

THE COUNTY COUNCIL OF CUMBERLAND.

TOWN AND COUNTRY PLANNING ACT, 1947.

TREE PRESERVATION ORDER NO.1.

WHEREAS it appears to us the COUNTY COUNCIL OF CUMBERLAND (hereinafter called "the Council") being the Local Planning Authority for the purposes of the above Act in respect of the Administrative County of Cumberland that it is expedient to provide as hereinafter mentioned for the preservation of woodland areas


NOW THEREFORE in pursuance of the powers contained in Section twenty eight of the Town and Country Planning Act, 1947.

WE THE COUNCIL DO ORDER as follows:-


- (1) THAT no person (which expression shall in this Order include any body or firm whether corporate or otherwise) shall except with the consent of the Council cut down, top, lop or wilfully destroy or permit the cutting down, topping, lopping, or wilful destruction of any part of the woodland areas in the said County referred to in the Schedule and more particularly indicated numbered and shown coloured green on the plan hereto annexed
- (2) ANY application for consent of the Council made in pursuance of paragraph one hereof shall be in writing and shall contain such particulars and be accompanied by such plans as the Council may require and in considering any such application the Council may grant the same either unconditionally or subject to such conditions as they may think fit to impose or may refuse the same

PROVIDED THAT

- (a) any person who is aggrieved by the refusal of any consent under this Order or by any condition imposed upon the grant of any such consent may appeal to the Minister of Town and Country Planning (hereinafter called "the Minister") and
- (b) where consent is refused by the Minister on appeal or is so granted by the Minister subject to conditions, then if,

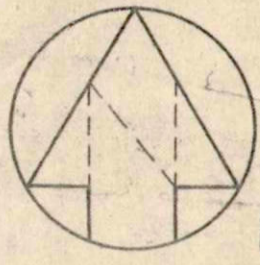

D E R W E N T A T E R

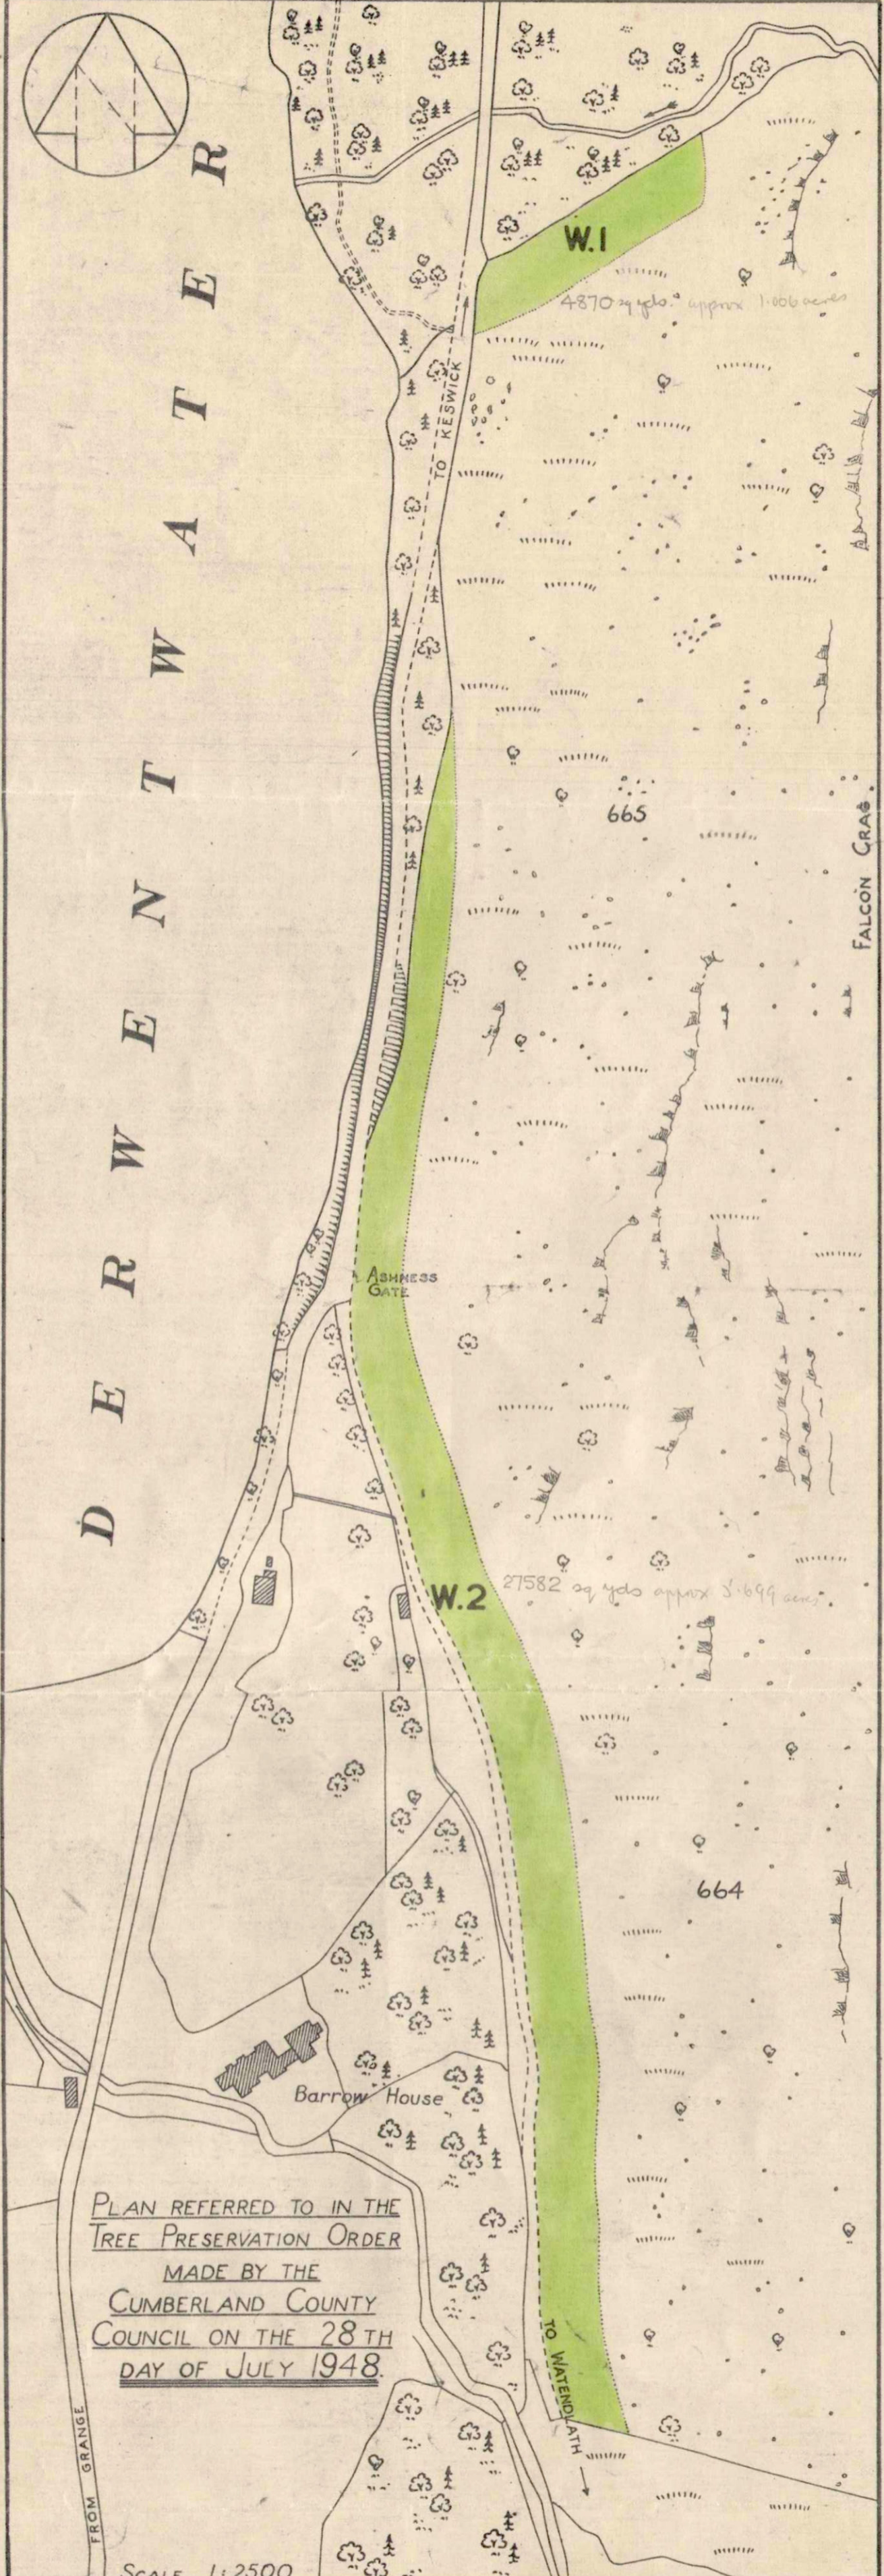

W.1
4870 sq yds. approx 1.066 acres

665

FALCON CRAG

ASHNESS GATE

W.2

27582 sq yds approx 5.699 acres

664

Barrow House

PLAN REFERRED TO IN THE
TREE PRESERVATION ORDER
MADE BY THE
CUMBERLAND COUNTY
COUNCIL ON THE 28TH
DAY OF JULY 1948.

FROM GRANGE

TO WATERLATH

SCALE 1:2500


(7th October, 1948)

B2672

The Minister of Town and Country Planning in exercise of the powers given to him by subsection (3) of Section 28 of the Town and Country Planning Act, 1947, hereby confirms the above Order.


GIVEN under the Official Seal of the Minister of Town and Country Planning this ~~seventh~~ day of October, One thousand nine hundred and forty-eight.




Authorised by the Minister to sign
in that behalf.

CUMBERLAND COUNTY COUNCIL.

Town & Country Planning
Act, 1947.
(Section 28).

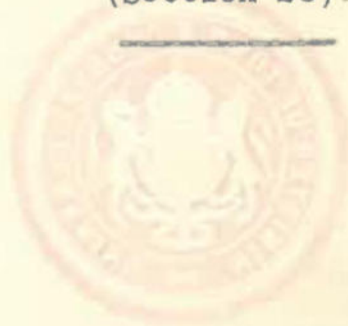

TREE PRESERVATION ORDER
NUMBER 1.

(Lake Wood below Falcon
Crag, Derwentwater).